



TESORO VIEJO  
 MADERA COUNTY, CALIFORNIA  
**STORM DRAINAGE  
 MASTER PLAN**  
 FIGURE 1

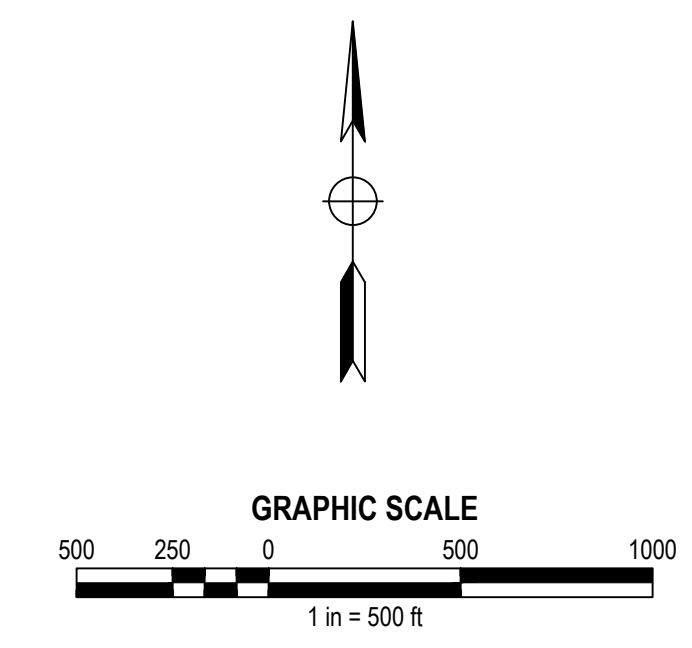

- PHASE 1 STORM DRAIN
- PHASE 2 STORM DRAIN
- PHASE 3 STORM DRAIN
- PHASE 4 STORM DRAIN
- PHASE 5A STORM DRAIN
- PHASE 5B STORM DRAIN
- PHASE 5C STORM DRAIN
- PHASE 6A STORM DRAIN
- PHASE 6B STORM DRAIN
- PHASE 7 STORM DRAIN
- PHASE 8 STORM DRAIN
- PHASE 9 STORM DRAIN
- PHASE 10 STORM DRAIN
- MARKET DRIVEN STORM DRAIN
- DETENTION BASIN
- XX AC-FT REQUIRED STORAGE VOLUME (ACRE-FEET)

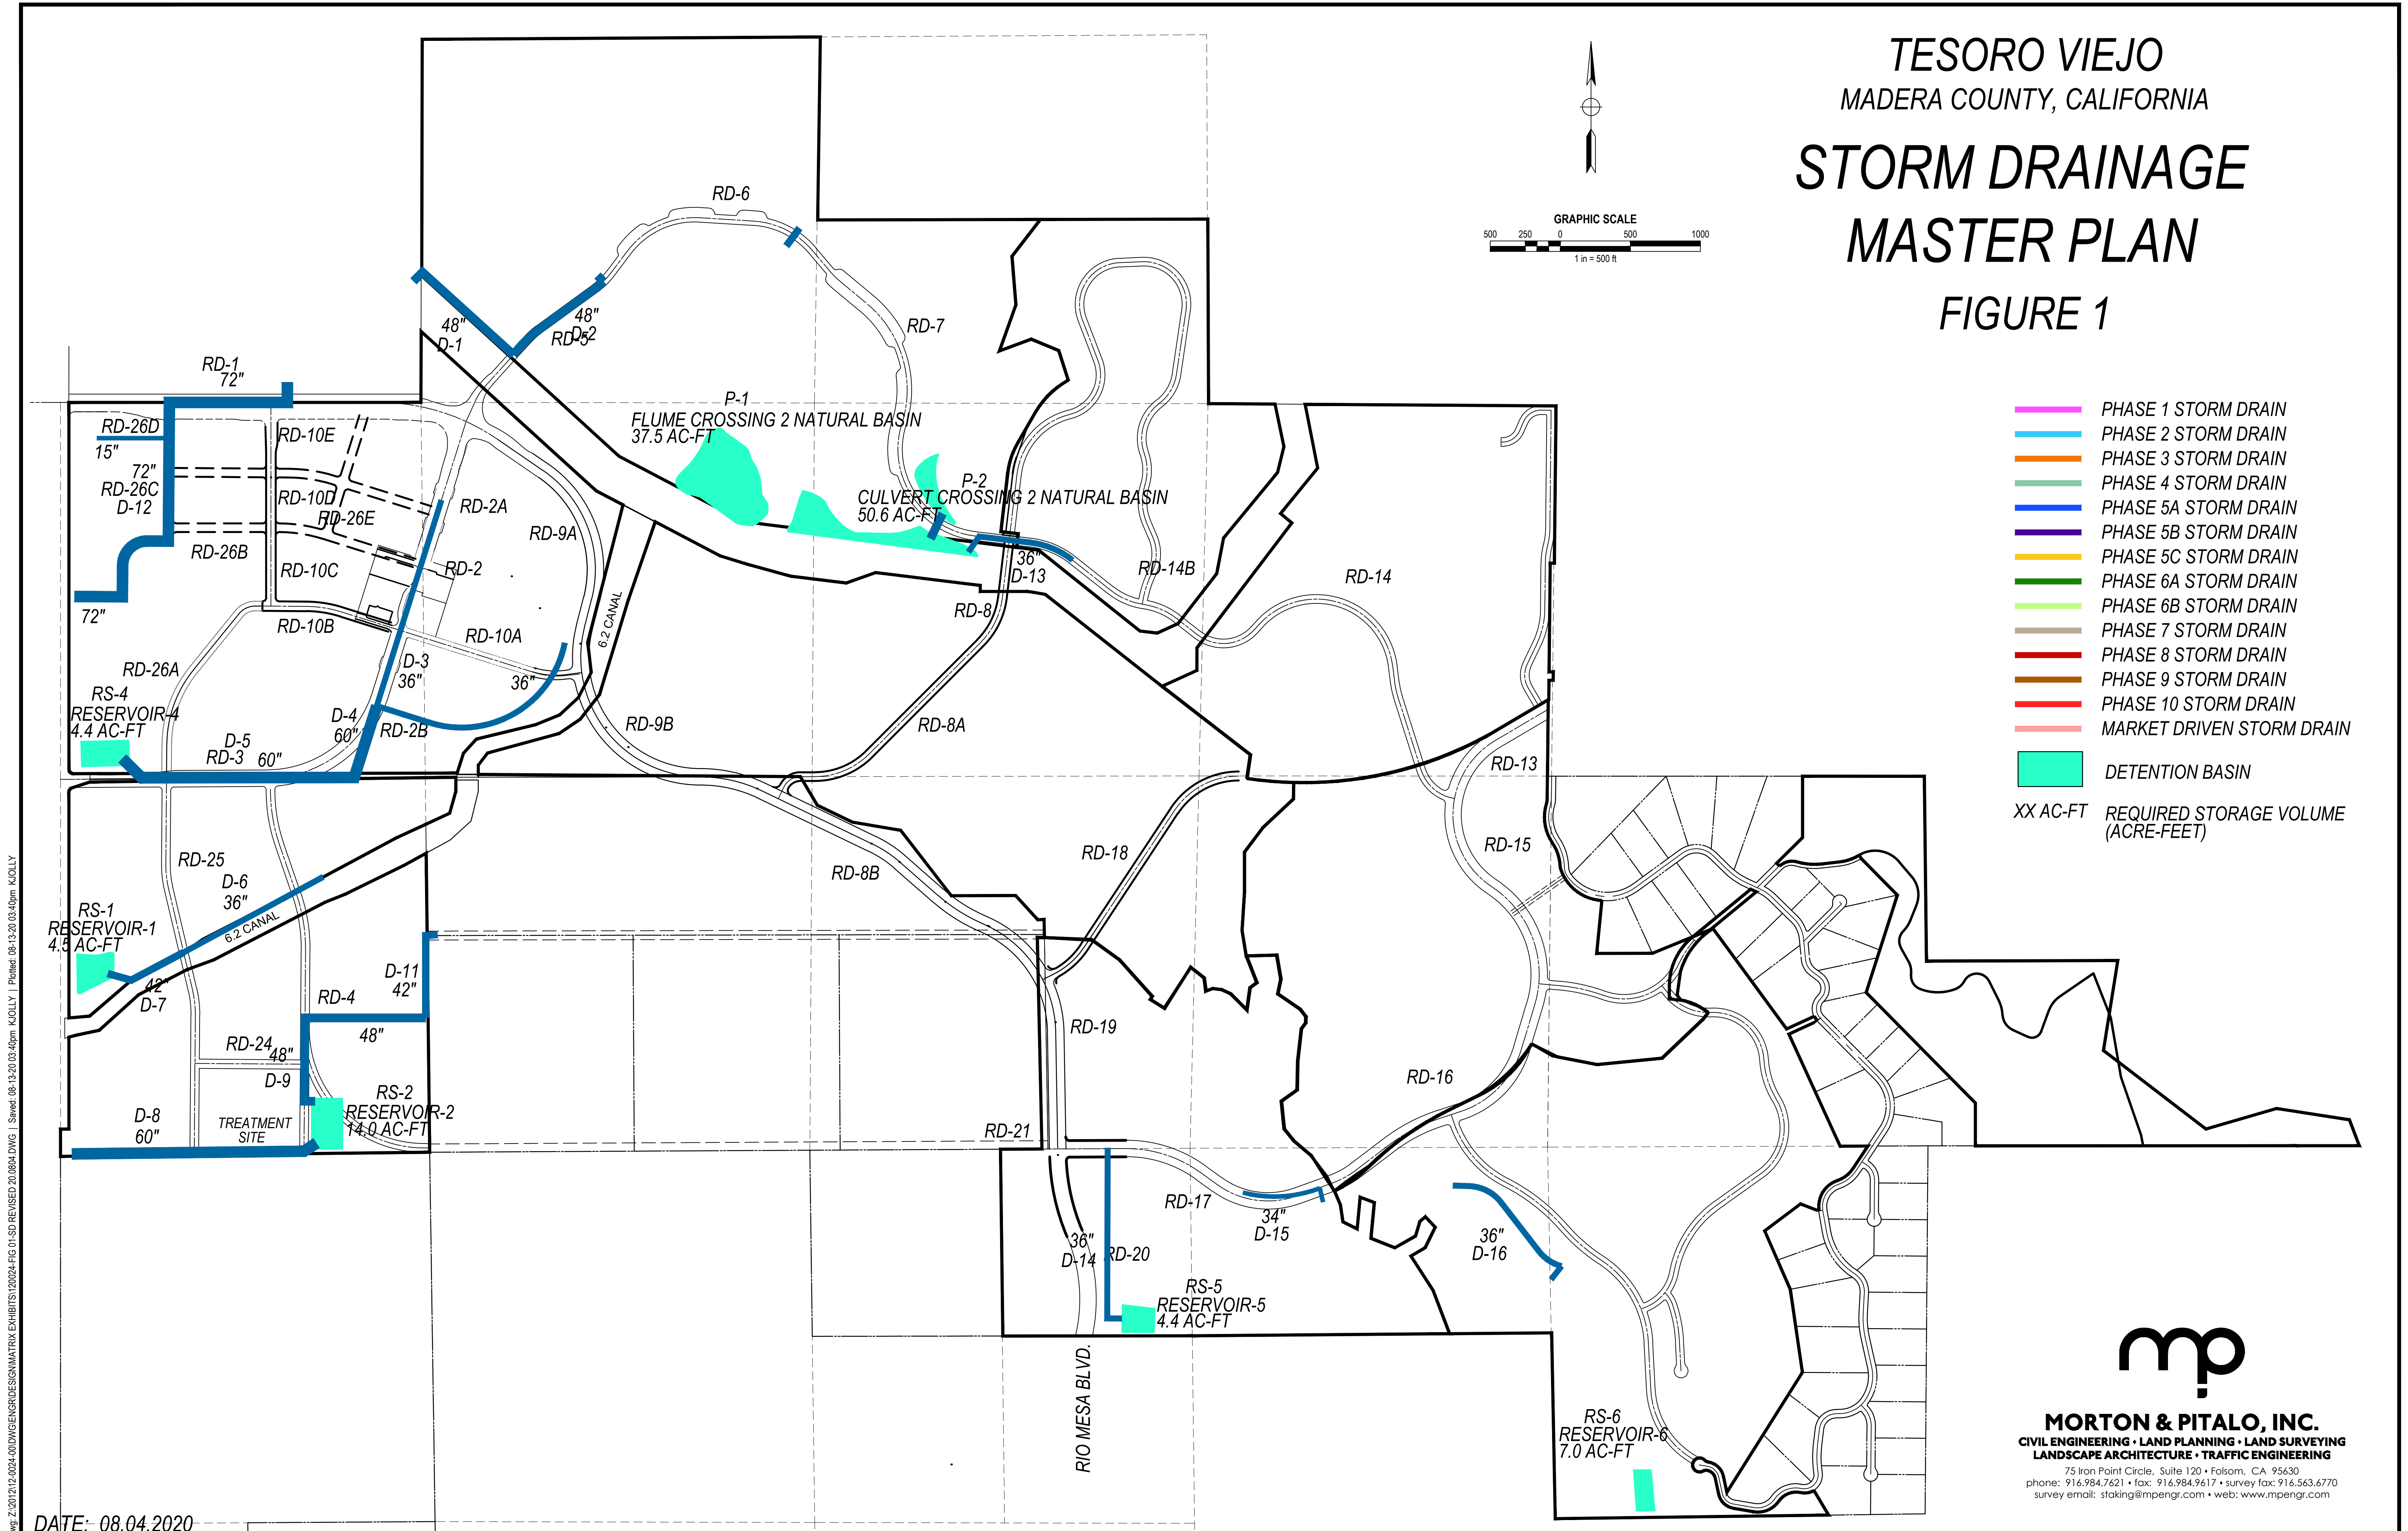

Dwg: 2.001212.0024-00.DWG\ENGR\DESIGN\MATRIX EXHIBITS\120024-FIG 01-SD REVISED 20.0804.DWG | Saved: 08-13-20 03:40pm KJOLLY | Plotted: 08-13-20 03:40pm KJOLLY

DATE: 08.04.2020



**MORTON & PITALO, INC.**  
 CIVIL ENGINEERING • LAND PLANNING • LAND SURVEYING  
 LANDSCAPE ARCHITECTURE • TRAFFIC ENGINEERING  
 75 Iron Point Circle, Suite 120 • Folsom, CA 95630  
 phone: 916.984.7621 • fax: 916.984.9617 • survey fax: 916.563.6770  
 survey email: stoking@mpengr.com • web: www.mpengr.com