



TESORO VIEJO
 MADERA COUNTY, CALIFORNIA
**SANITARY SEWER
 MASTER PLAN**
 FIGURE 4

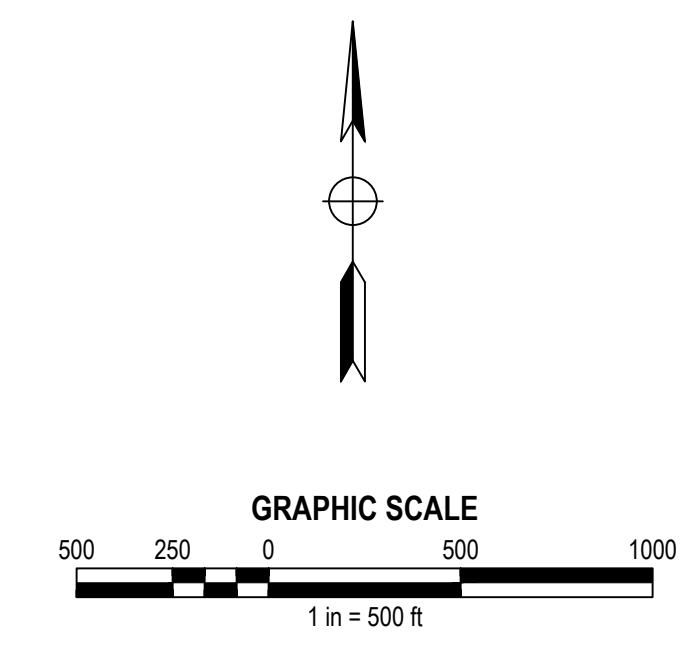


- LEGEND:**
- MANHOLE
 - LIFT STATION
 - PHASE 1 SEWER
 - PHASE 2 SEWER
 - PHASE 3 SEWER
 - PHASE 4 SEWER
 - PHASE 5A SEWER
 - PHASE 5B SEWER
 - PHASE 5C SEWER
 - PHASE 6A SEWER
 - PHASE 6B SEWER
 - PHASE 7 SEWER
 - PHASE 8 SEWER
 - PHASE 9 SEWER
 - PHASE 10 SEWER
 - MARKET DRIVEN SEWER

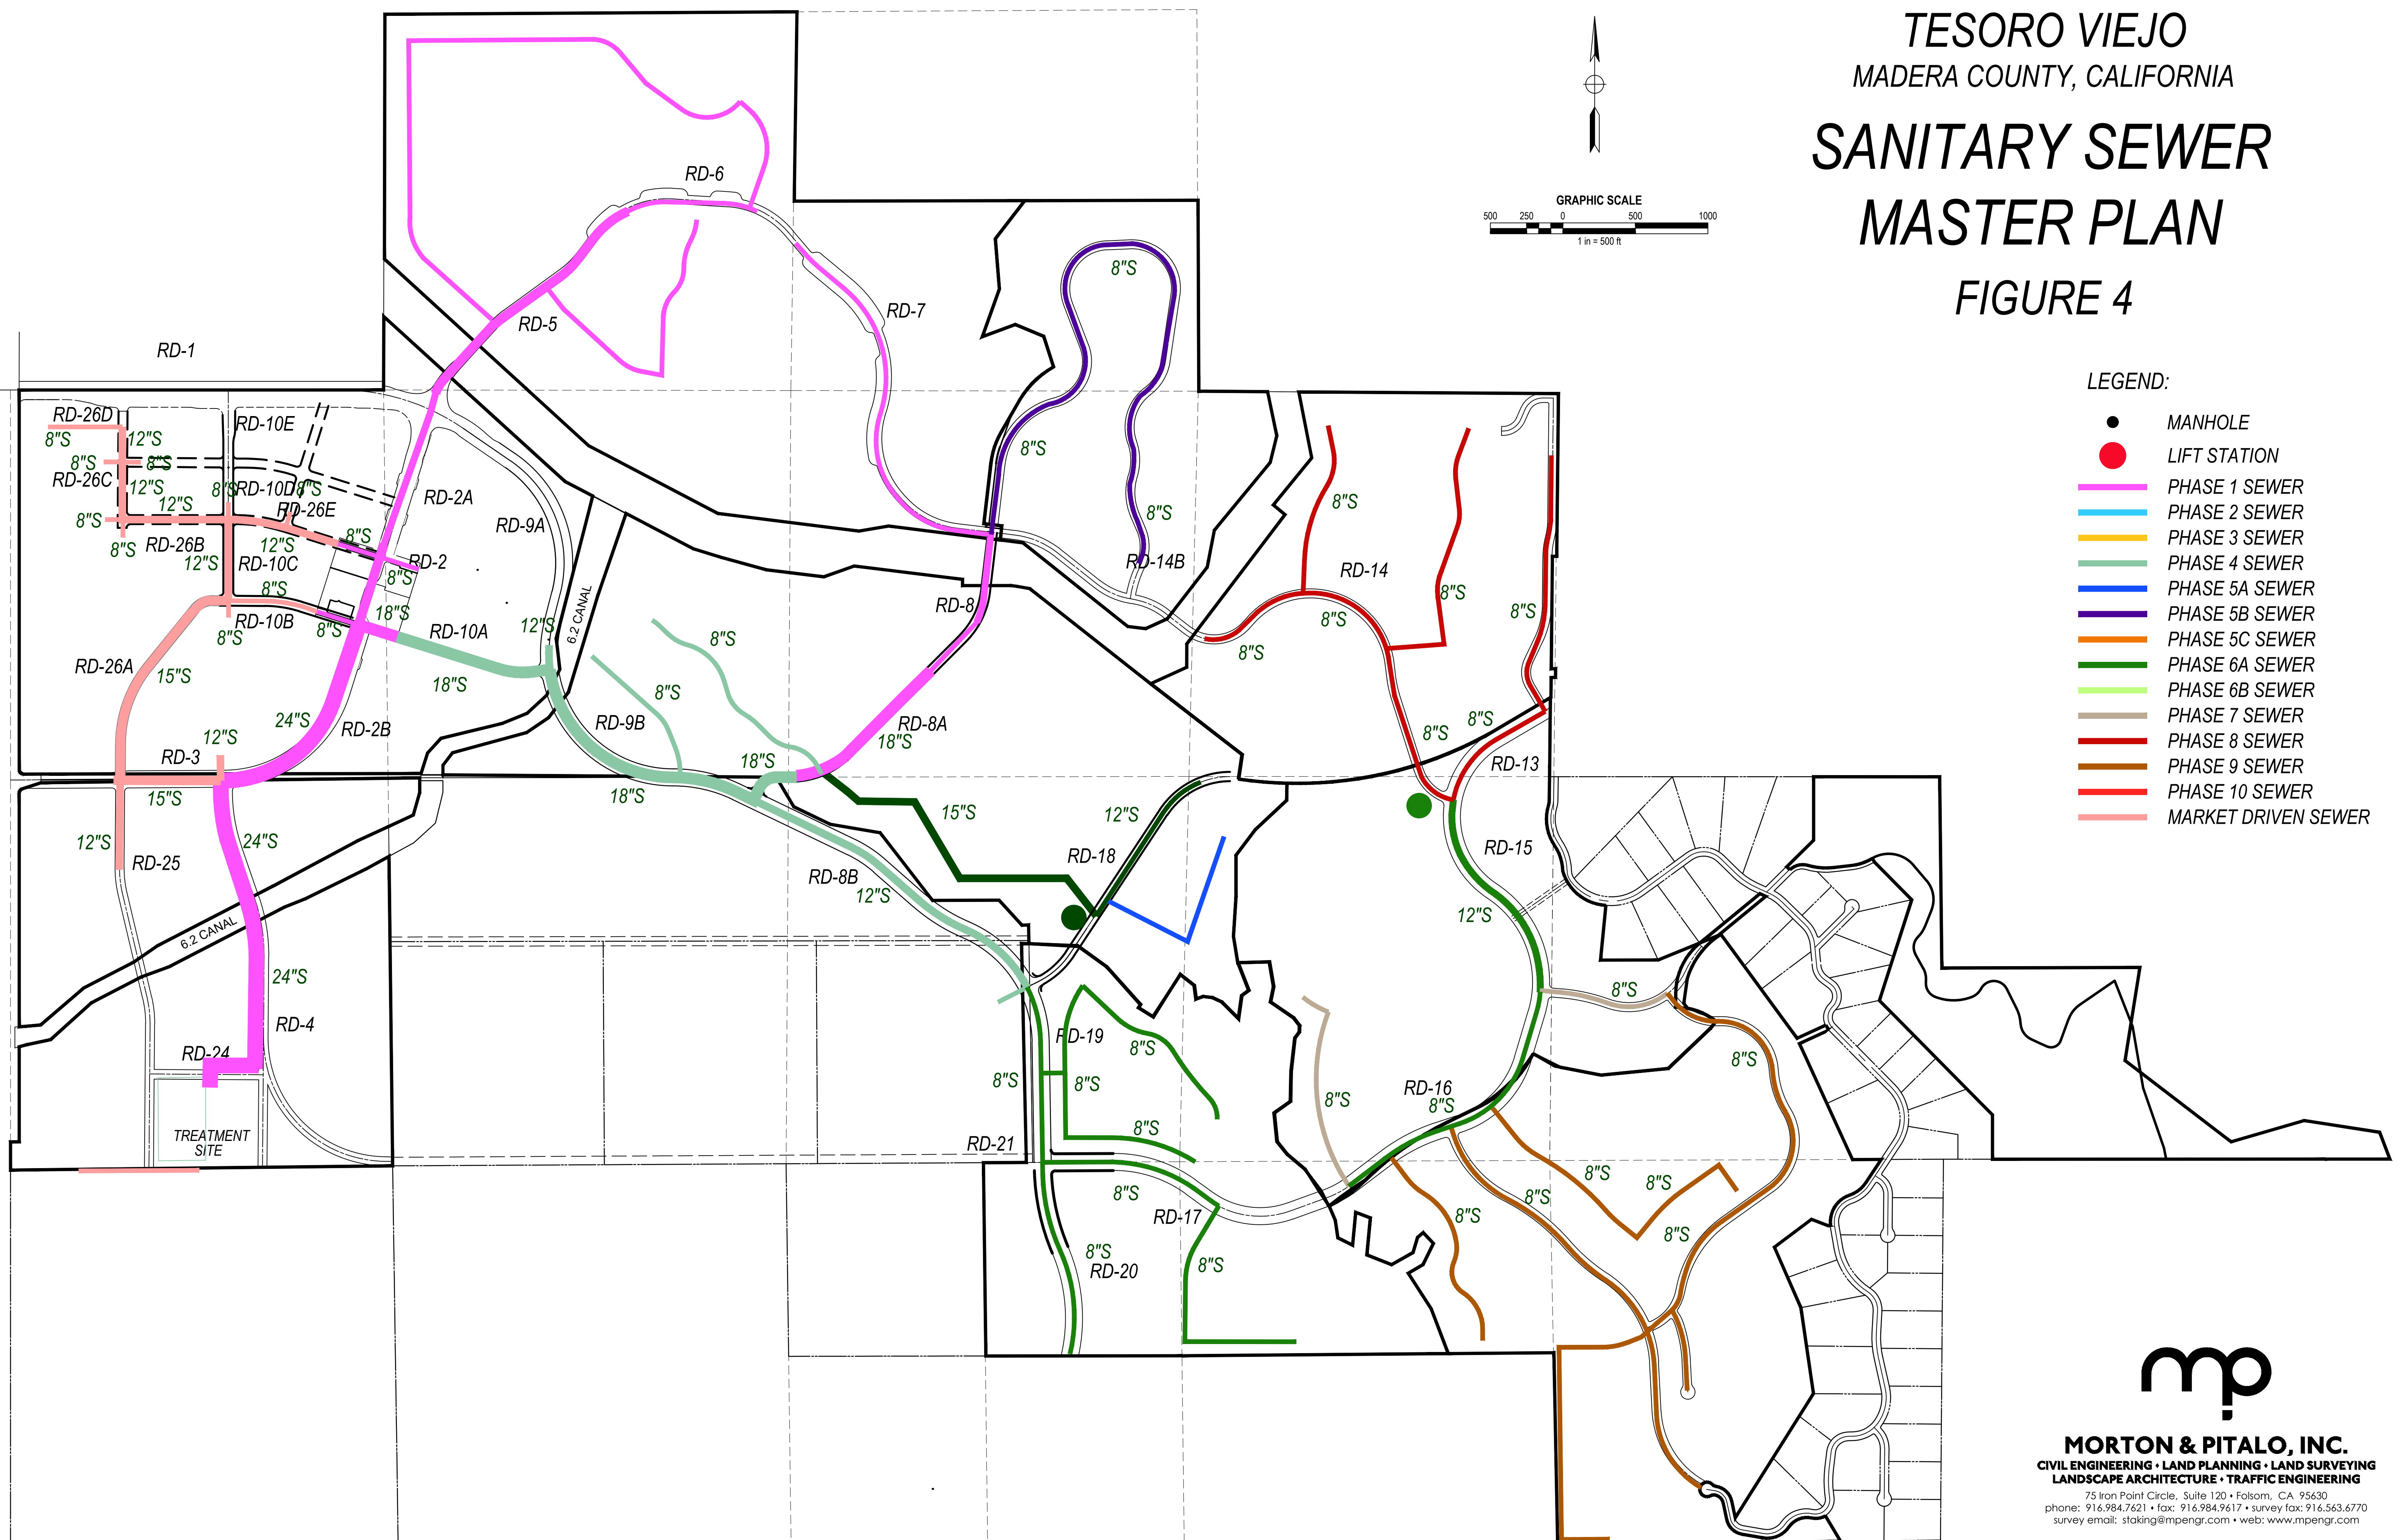

Dwg: 2.001212.0024-00.DWG ENGR: DESIG/MATRIX EXHIBITS/120024-FIG 04-SANITARY SEWER PHASING REVISED 20.0804.DWG | Saved: 08-13-2020 09:10am KJOLLY | Plotted: 08-13-2020 09:10am KJOLLY

DATE: 08.04.2020

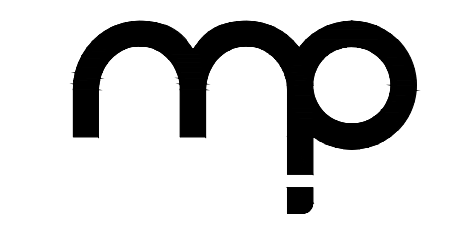

MORTON & PITALO, INC.
 CIVIL ENGINEERING • LAND PLANNING • LAND SURVEYING
 LANDSCAPE ARCHITECTURE • TRAFFIC ENGINEERING
 75 Iron Point Circle, Suite 120 • Folsom, CA 95630
 phone: 916.984.7621 • fax: 916.984.9617 • survey fax: 916.563.6770
 survey email: stoking@mpengr.com • web: www.mpengr.com